
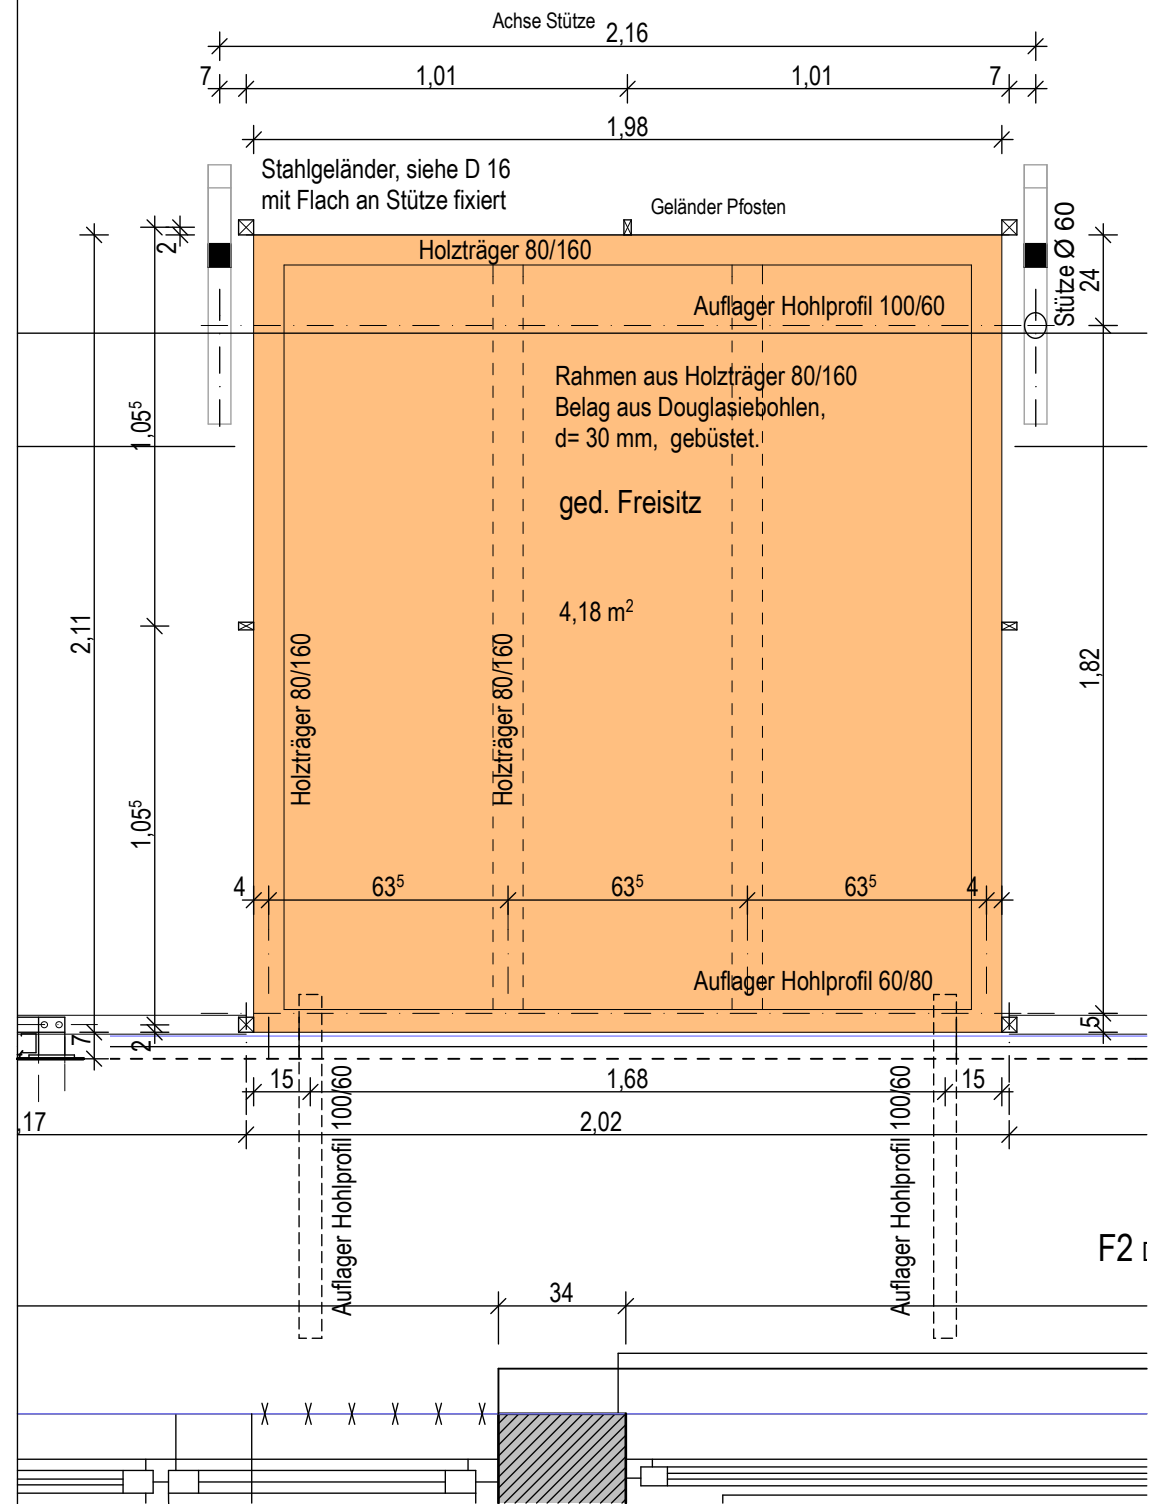
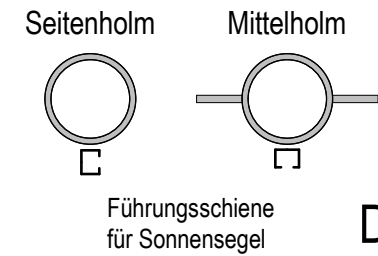


# Schnitt Detail M 1:20

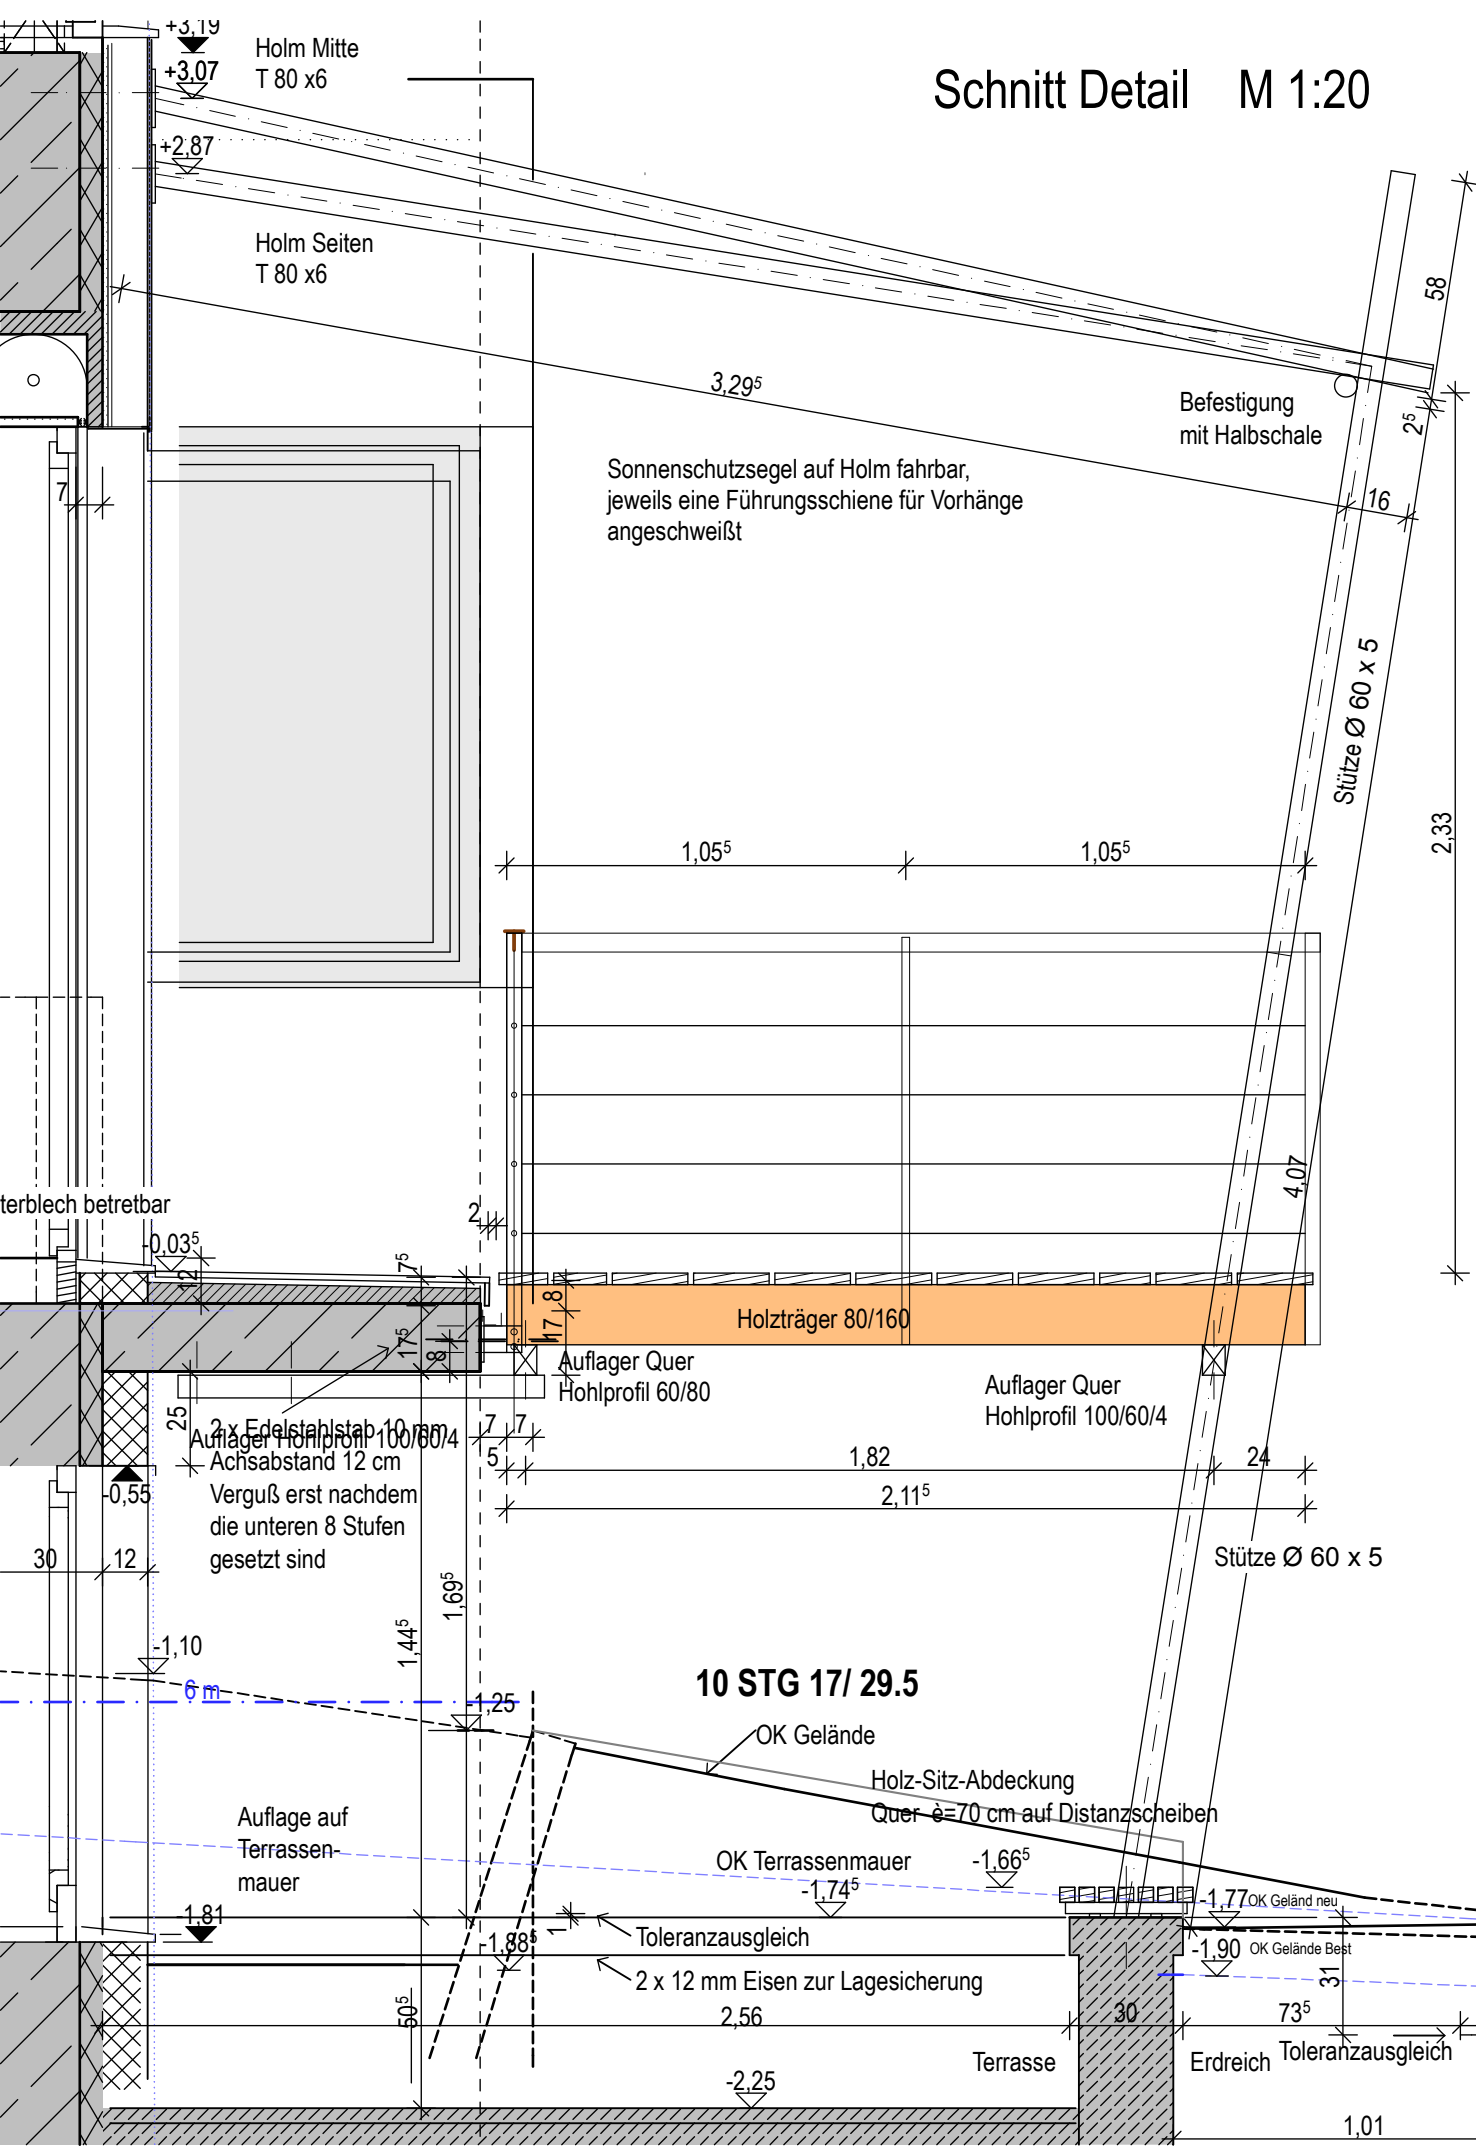

# Grundriss Detail M 1:20